

LEGEND


- WASHINGTON COUNTY RR
- PROPERTY LINE
- EXISTING EDGE OF PAVEMENT
- NEW DURABLE WHITE EDGE LINES
- NEW DURABLE YELLOW CENTER LINES
- EXISTING GUARDRAIL
- EXISTING STONE RETAINING WALL
- EXISTING SIDEWALK
- NEW 5' WIDE BITUMINOUS SIDEWALK WITH GRANITE CURBING
- RUTURE SIDEWALK
- CATCH BASIN TO BE RELOCATED



WESTBOUND VIEW OF PIONEER ST. INTERSECTION



EASTBOUND VIEW OF US ROUTE 2

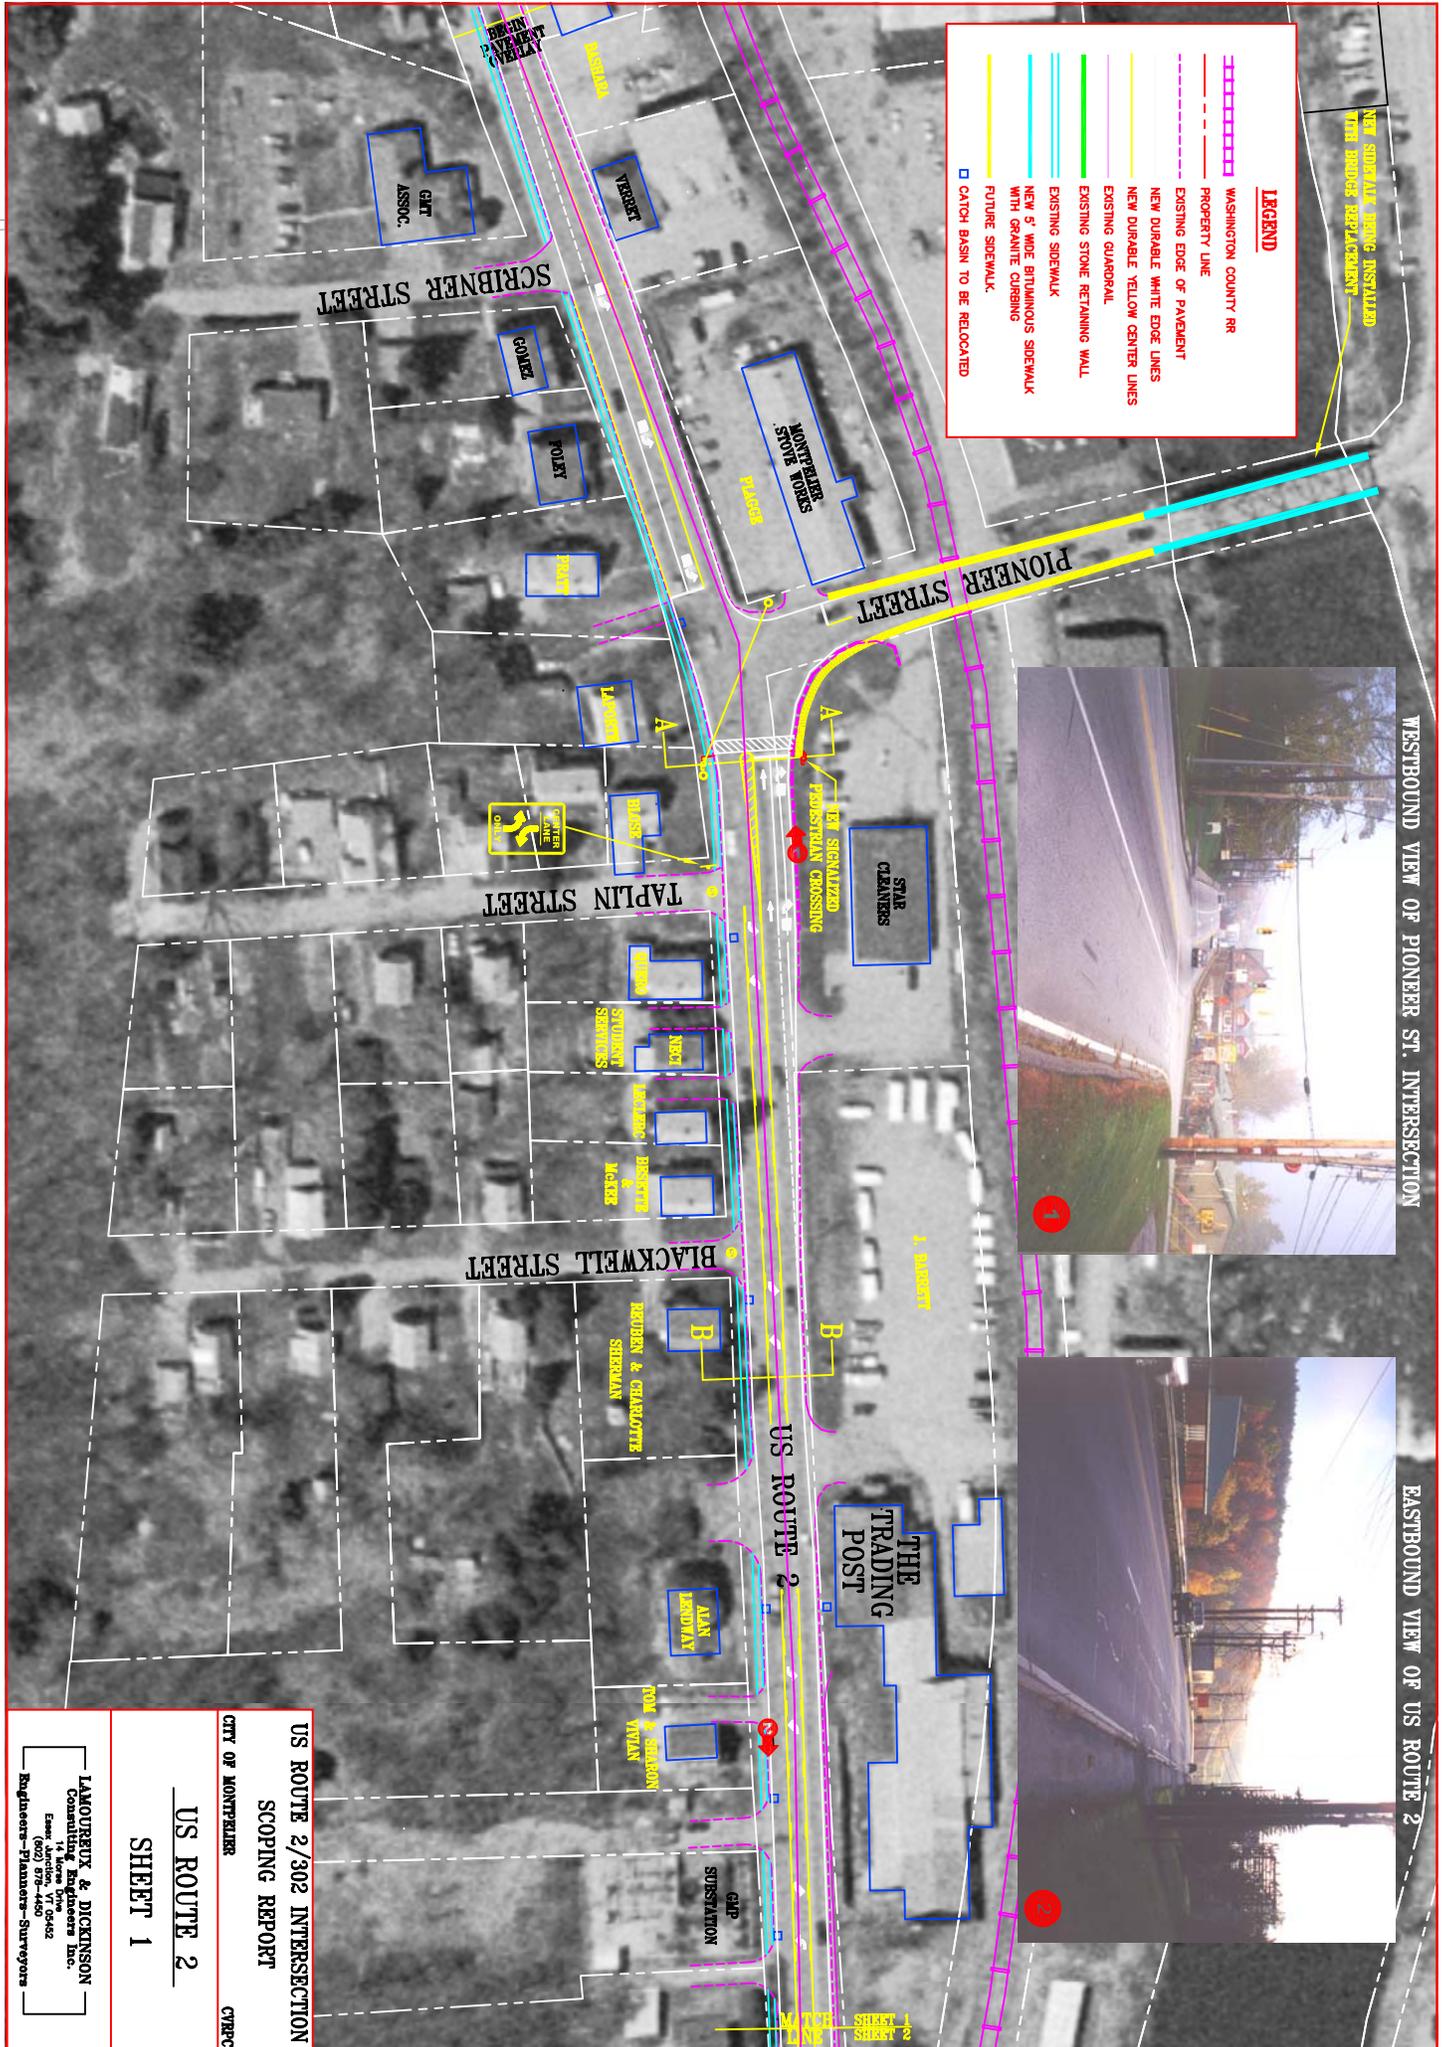

US ROUTE 2/302 INTERSECTION
 SCOPING REPORT
 CITY OF MONTPELIER
 CTREC

LAMOTHEUX & DICKINSON
 CONSULTING ENGINEERS ARCHITECTS INC.
 14 Maple Drive
 Essex Junction, VT 05452
 Engineers - Planners - Surveyors

US ROUTE 2
 SHEET 1