


A
5 WESTERN END OF SLOPE

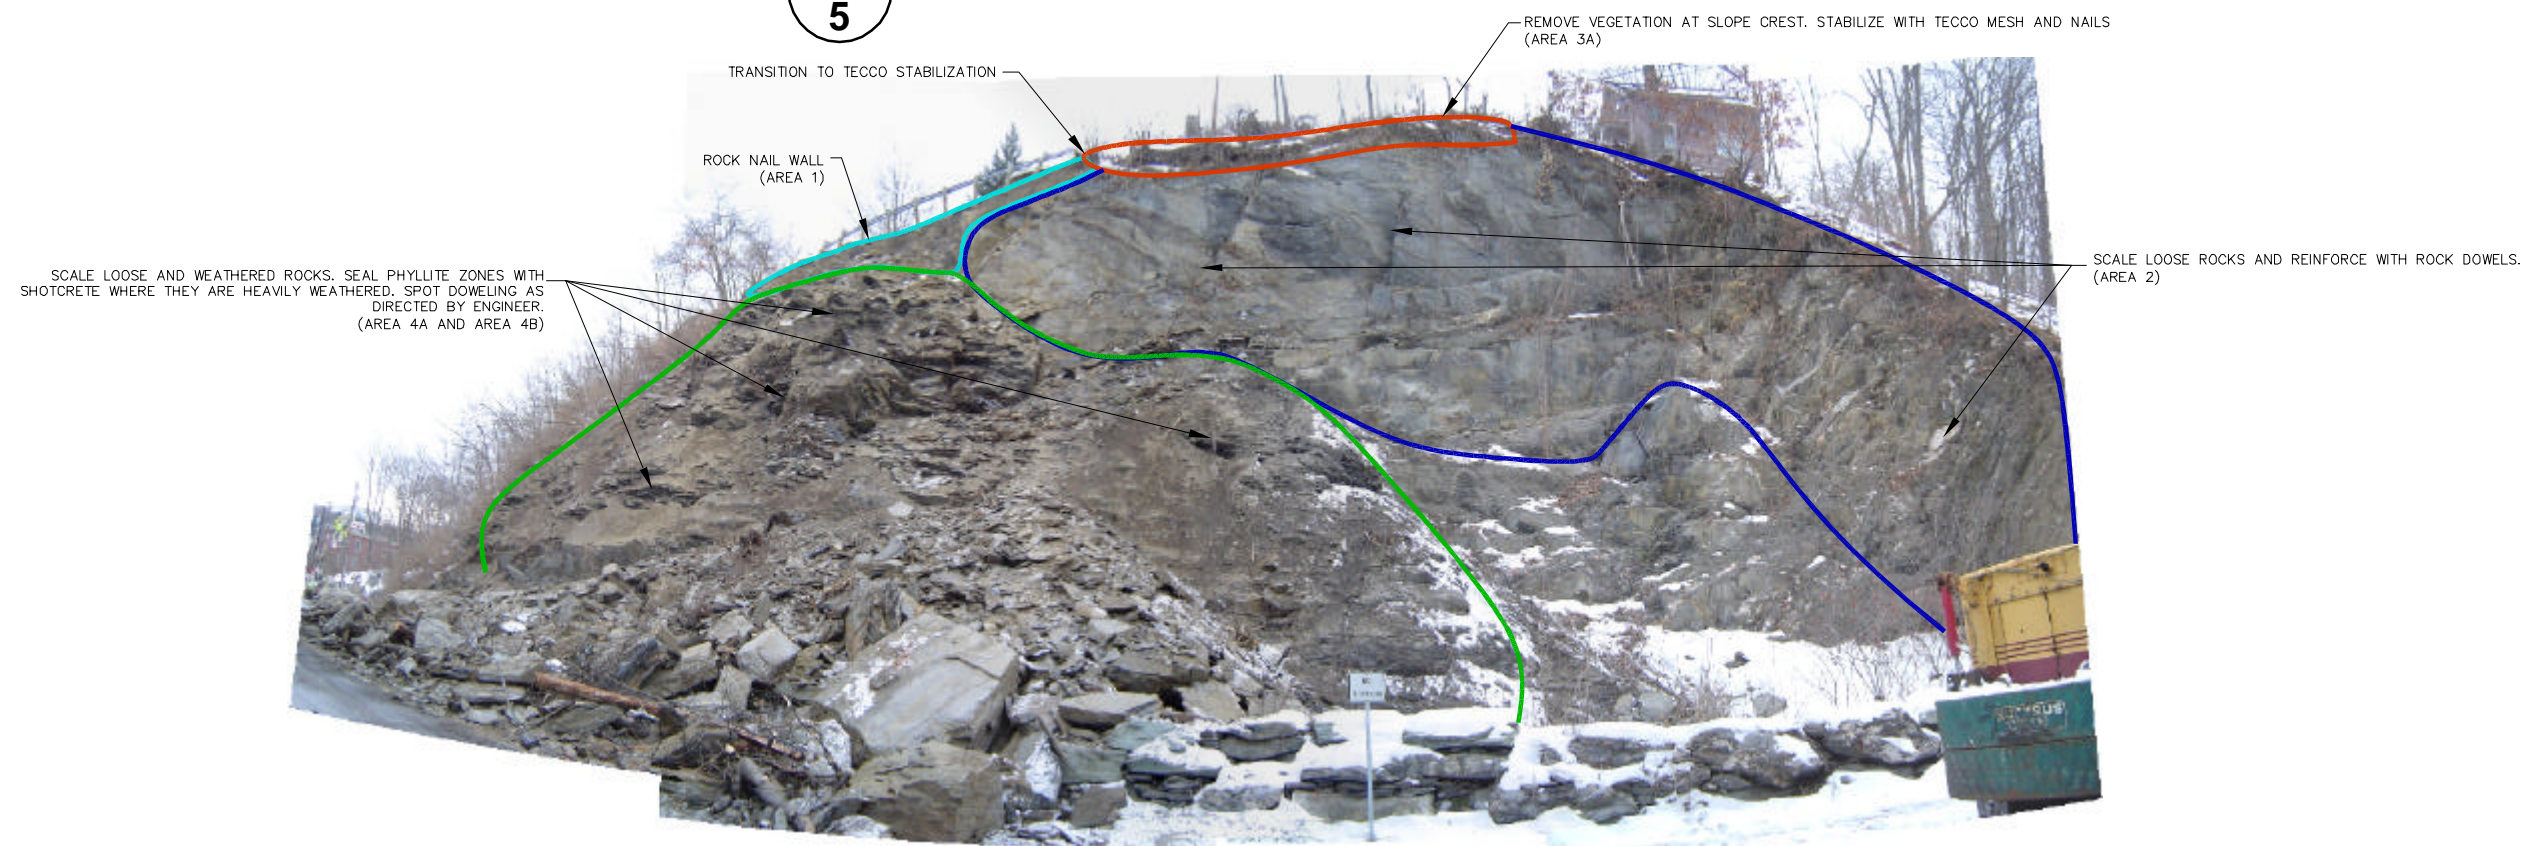

B
5 CENTRAL AND EASTERN END OF SLOPE

REV	DATE	DES	REVISION DESCRIPTION	CADD	CHK	R/W

PROJECT
CLIFF STREET STABILIZATION
ELM STREET SLIDE REPAIRS
CITY OF MONTEPELIER, VERMONT

TITLE
PROJECT ARRANGEMENT SHOWING SLOPE REPAIRS

PROJECT No.	063-6905		
FILE No.	0636905A010.dwg		
REV. 0	SCALE	AS SHOWN	
DESIGN	PCI	03/13/06	
CADD	MPB	03/13/06	
CHECK	PCI	03/16/06	
REVIEW	PCC	03/16/06	

Drawing file: J:\Drawings\2006\063-6905\montpelier\SI_A\0636905A010.dwg Mar 31, 2006 11:02am