


LEGEND

- WASHINGTON COUNTY RR
- PROPERTY LINE
- EXISTING EDGE OF PAVEMENT
- NEW EDGE OF PAVEMENT
- NEW DURABLE WHITE EDGE LINES
- NEW DURABLE YELLOW CENTER LINES
- EXISTING GUARDRAIL
- EXISTING STONE RETAINING WALL
- EXISTING SIDEWALK
- NEW 5' WIDE BITUMINOUS SIDEWALK WITH GRANITE CURBING
- FUTURE SIDEWALK
- CATCH BASIN TO BE RELOCATED
- NEW GRASSSED AREA
- AREA WITH COLORED / TEXTURED PAVEMENT



WESTBOUND VIEW OF US ROUTE 2

SHOWING BANK NEAR WALKER MOTORS

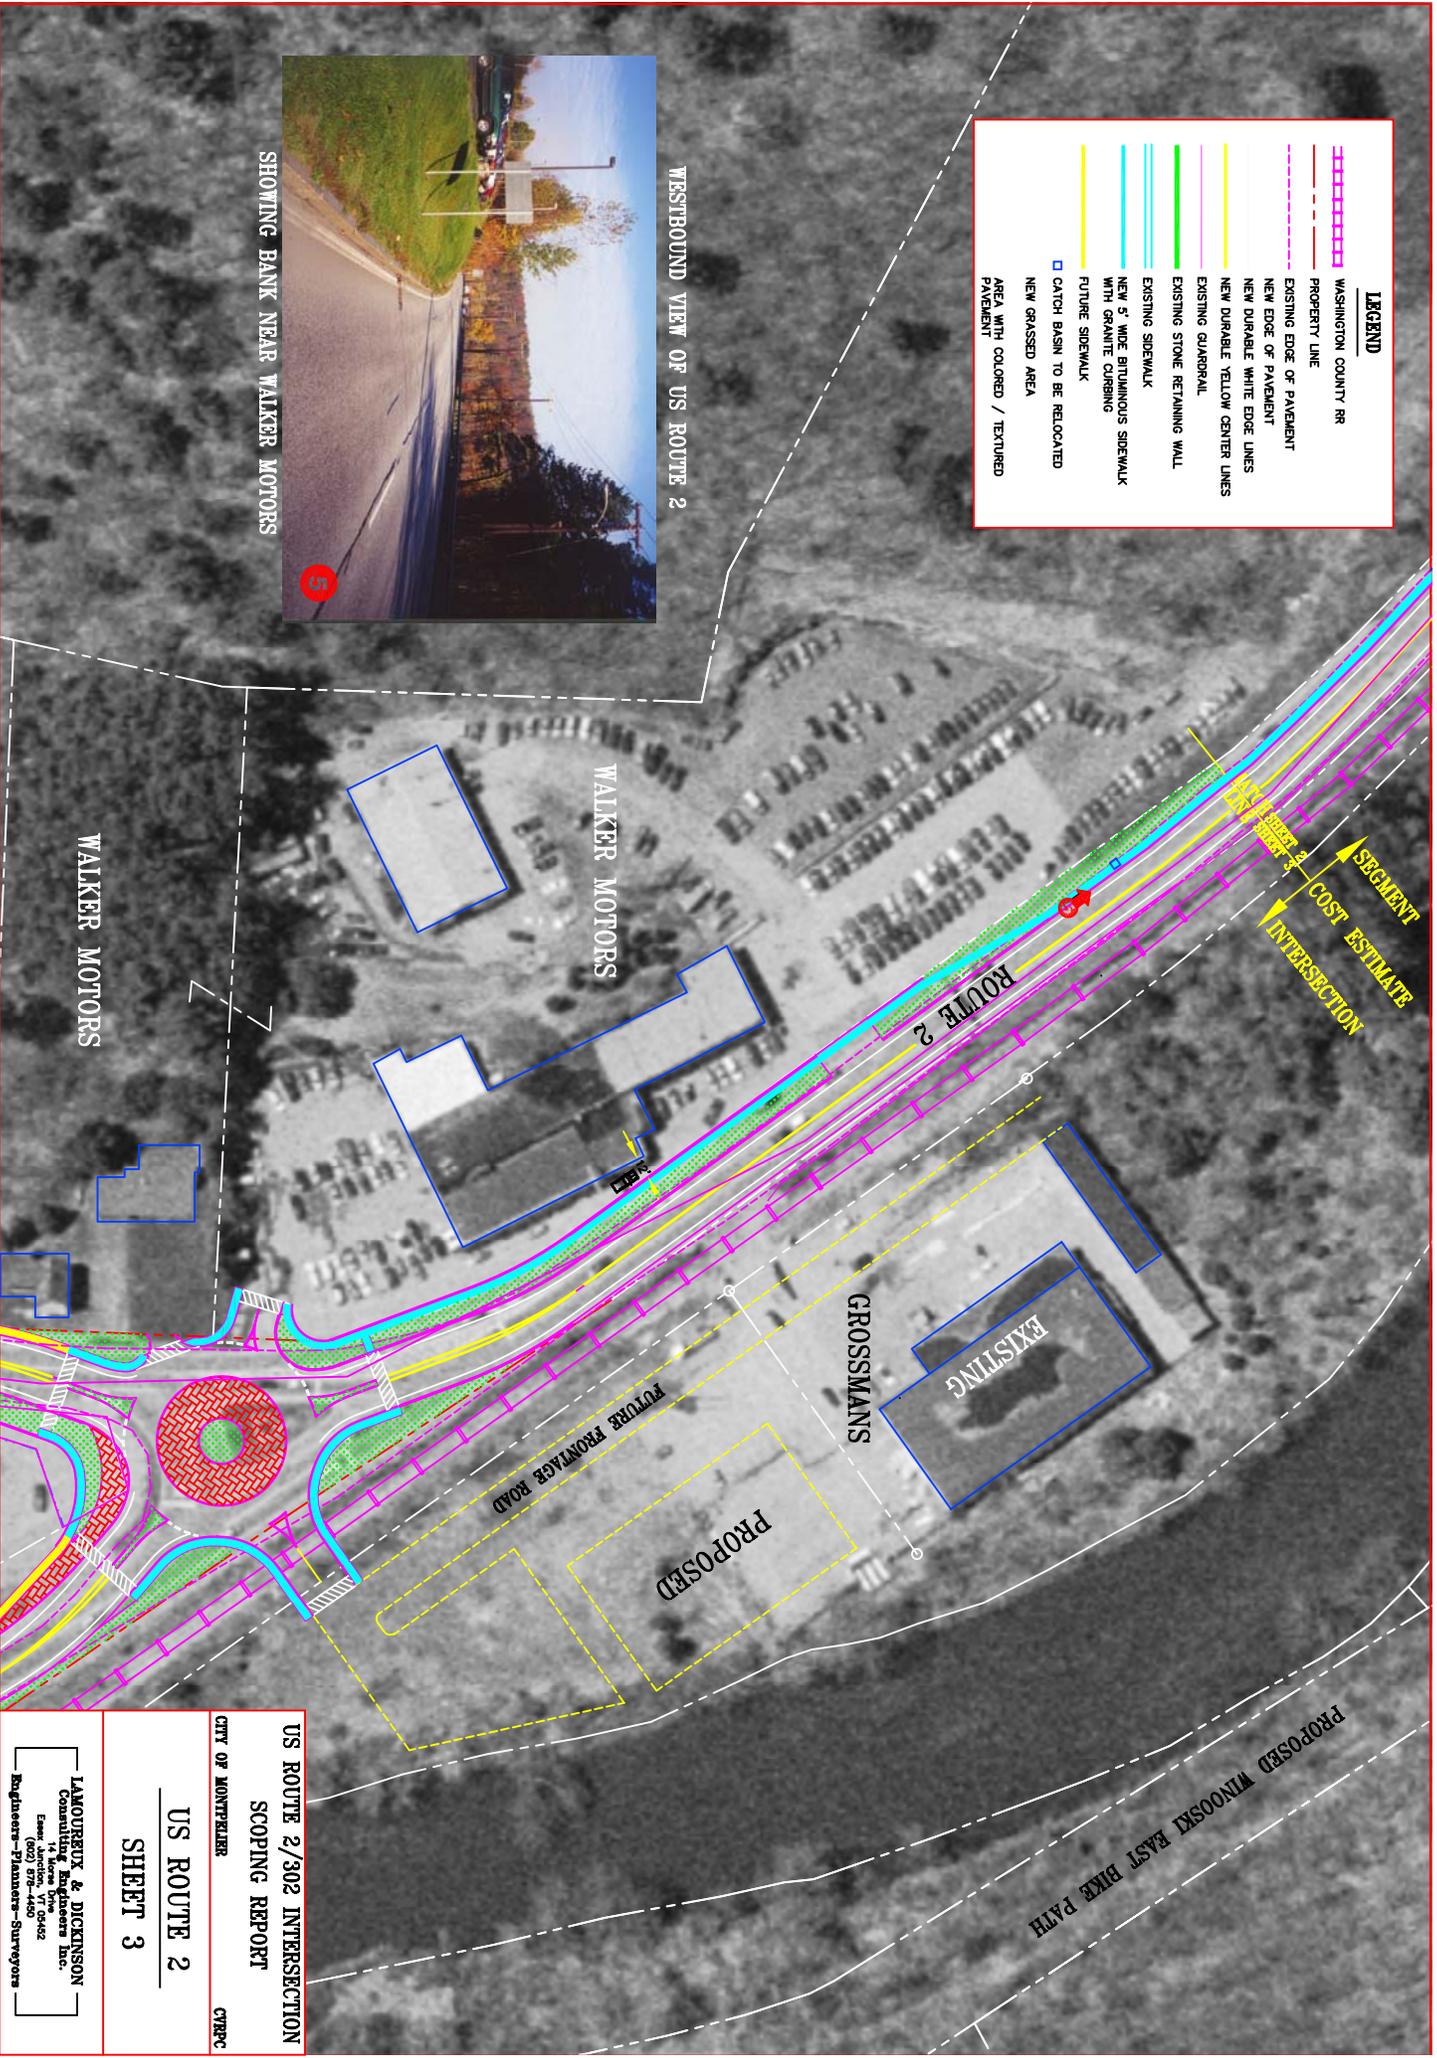

US ROUTE 2/302 INTERSECTION
 SCOPING REPORT
 CITY OF MONTPELIER
 CHRPC

US ROUTE 2
 SHEET 3

LAMOTHEUX & DICKINSON
 CONSULTING ENGINEERS ARCHITECTS
 14 Moore Drive
 Essex Junction, VT 05442
 Engineers - Planners - Surveyors